



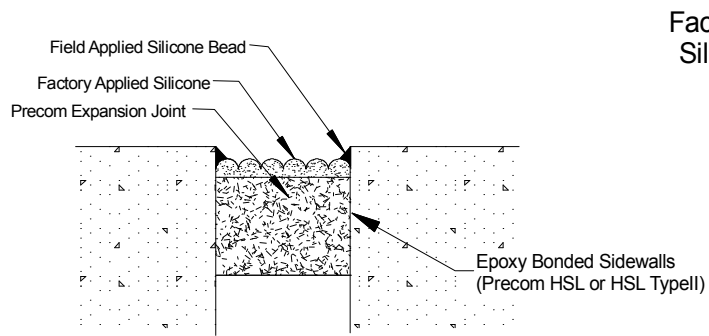


Section A-A

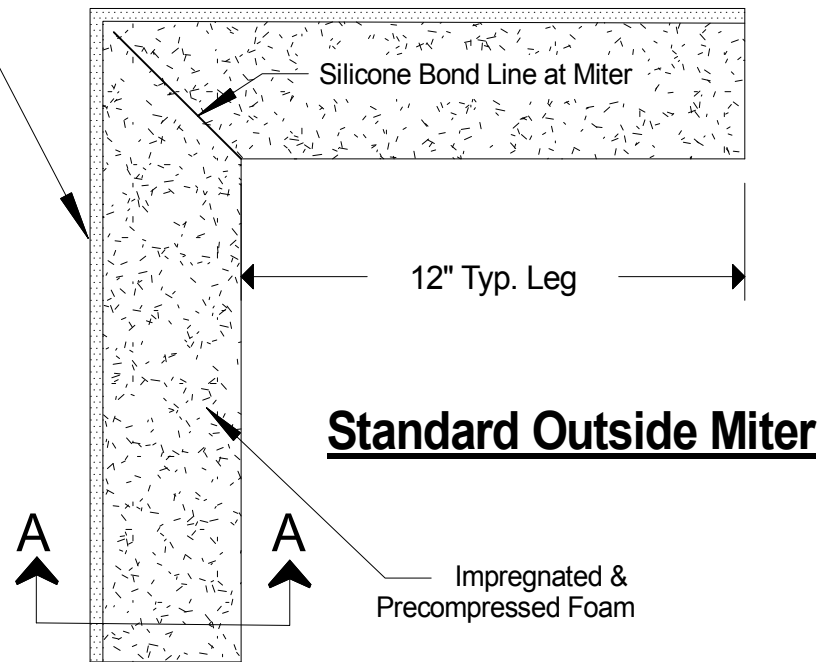

Factory Applied
Silicone Facing

Relaxed Miter Template

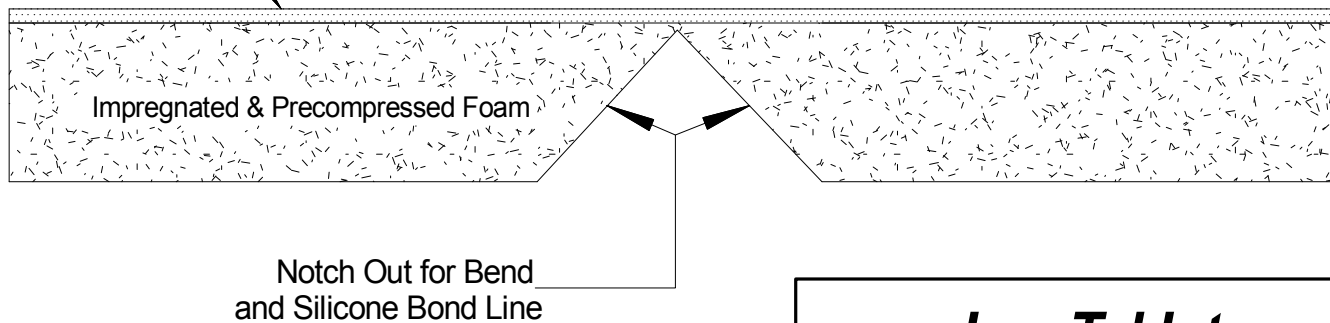

NOTE:
This process relates to Precom C, Precom C
Type II, Precom HSL, and Precom HSL Type II

LymTal International, Inc.

Scale: NTS

Drawn By: LAG

Date: 10/20/25

Revised:

Precom Standard 90 Degree Outside Miter

Drawing Number: 3431-00